
## LANDSCAPE GENERAL NOTES - TYPICAL ON-SITE DECIDUOUS TREE 1. THE CONTRACTOR TO CONFIRM UNITS AND MEASUREMENTS. 1500mm HIGH 1 2. PREVENT DAMAGE TO ALL LANDSCAPING, BUILDINGS, STRUCTURES AND UNDERGROUND AND/OR OVERHEAD UTILITIES. MAKE GOOD --- TURF GRASS $\begin{pmatrix} 2 \\ L1.0 \end{pmatrix}$ PRIVACY FENCE 1.0 2 TURF GRASS BETWEEN ALL DAMAGE TO SATISFACTION OF OWNER. L1.0 WALKWAY AND FENCE - GARDEN BOXES TURF GRASS BETWEEN 2 WALKWAY AND FENCE L1.0 3. PRIOR TO CLEARING, VERIFY LIMITS OF CLEARING WITH OWNER. TYPICAL ON-SITE DECIDUOUS TREE 4. DISPOSE OF CLEARED AND GRUBBED MATERIALS AS WORK PROGRESSES AND DO NOT ACCUMULATE. TYPICAL STEPPING STONES 5. LEAVE GROUND SURFACE IN CONDITION SUITABLE FOR IMMEDIATE GRADING OPERATIONS. TYPICAL SHRUB BED WITH **DECIDUOUS AND** CONIFEROUS SHRUBS, 6. CONTROL DUST AT ALL TIMES FOR DURATION OF CONTRACT. PERRENNIALS AND ANNUALS PUBLIC (2.2m) SIDEWALK 7. PROVIDE HOARDING IF NECESSARY AND PROTECT PUBLIC AND PRIVATE PROPERTY FROM INJURY OR DAMAGE. <sup>\</sup> STAIR WITHIN BUILDING SETBACK 8. PROVIDE TEMPORARY DRAINAGE AND PUMPING IF NECESSARY AND DO NOT DISCHARGE WATER CONTAINING SUSPENDED TYPICAL SHRUB BED WITH MATERIALS INTO WATERCOURSES OR DRAINAGE SYSTEM. DECIDUOUS AND CONIFEROUS SHRUBS, 9. MAINTAIN EXISTING CONDITIONS FOR PARKING AROUND THE SITE THROUGHOUT CONSTRUCTION. TAKE MEASURES TO RE-ROUTE PERRENNIALS AND ANNUALS STEPPED 1200mm -TRAFFIC OR WARN VISITORS TO THE SITE THAT HEAVY EQUIPMENT AND WORK CREWS ARE OPERATING. 1500mm HIGH -PRIVACY FENCE 10. AREA AND VEGETATION DISTURBED DUE TO GRADING AND EXCAVATING SHALL BE REHABILITATED SATISFACTORY TO THE OWNER. PLANTING NOTES NO SUBSTITUTIONS WILL BE ACCEPTED UNLESS APPROVED IN WRITING BY THE LANDSCAPE ARCHITECT. AREA OF SEARCH FOR MATERIALS IS TO BE LOCAL OR WESTERN WASHINGTON. **BUILDING** ALL PLANT MATERIAL SHALL BE NURSERY GROWN CONTAINER STOCK TYPICAL SHRUB BED WITH AND COMPLY WITH THE CANADIAN LANDSCAPE STANDARD **DECIDUOUS AND** (CURRENT EDITION). CONIFEROUS SHRUBS, PERRENNIALS AND ENTRY LOBBY ANNUALS TYPICAL ON-SITE DECIDUOUS TREE TYPICAL DECIDUOUS TYPICAL SHRUB BED WITH STREET TREE DECORATIVE PAVING ; DECIDUOUS AND CONIFEROUS SHRUBS, $\binom{2}{L1.0}$ TURF GRASS PERRENNIALS AND ANNUALS PRODUCT SPECS 4" GALVANIZED SPIRAL - NAILS 4" - 6" APART ALONG PERIMETER PANEL SIZES TYPICAL STEPPING STONES TYPICAL SHRUB BED WITH CURB OR DECIDUOUS AND SIDEWALK <u>OLIX ORININ IX ORININ KURI XARIN XURIN XURIN XARIN XA</u> CONIFEROUS SHRUBS, - 4' X 6' (42" X 71") PERRENNIALS AND · CUSTOM OPTIONS AVAILABLE 1/2" - 3/4" ANNUALS TYPICAL ON-SITE **DECIDUOUS TREE BOARD SIZE** TYPICAL DECIDUOUS TYPICAL SHRUB BED WITH - 1" X 7" STREET TREE DECIDUOUS AND CONIFEROUS SHRUBS, TYPICAL ON-SITE DECIDUOUS TREE PERRENNIALS AND ANNUALS WOOD/COMPOSITE FENCE PRECISION GREEN CASCADE ELITE TURF GRASS TYPICAL ON-SITE DECIDUOUS TREE OVERALL SITE PLAN SOIL VOLUME - MINIMUM 10m3/TREE SCALE: 1:200 SOIL VOLUME - MINIMUM 10m3 /TREE PRUNE ONLY DEAD, REMOVE -DISEASED OR 75mm DIA. X 2000mm KEEP MULCH 100mm AWAY FROM LEADER BROKEN WOOD STAKES. DO NOT-TRUNK. TOP OF ROOT BALL MUST BE BRANCHES PENETRATE ROOT BALL VISIBLE. DO NOT PILE UP MULCH AT KEEP MULCH 100mm TRUNK AWAY FROM TRUNK. TOP OF ROOT BALL MUST BE DO NOT REMOVE VISIBLE. DO NOT PILE UP LEADER TREE TIE: 50mm WIDE MULCH AT TRUNK 75mmDIA. X 2000mm ARBOR TIE BY DEEP ROOT WOOD STAKES. DO-OR APPROVED EQUAL -20 NOT PENETRATE ROOT 50mm DEPTH BALL -WELL-COMPOSTED TREE TIE: 50mm WIDE ROOT COLLAR TO BE -ARBOR TIE BY DEEP ROOT HERRINGBONE PATTERN **MULCH** OR APPROVED EQUAL

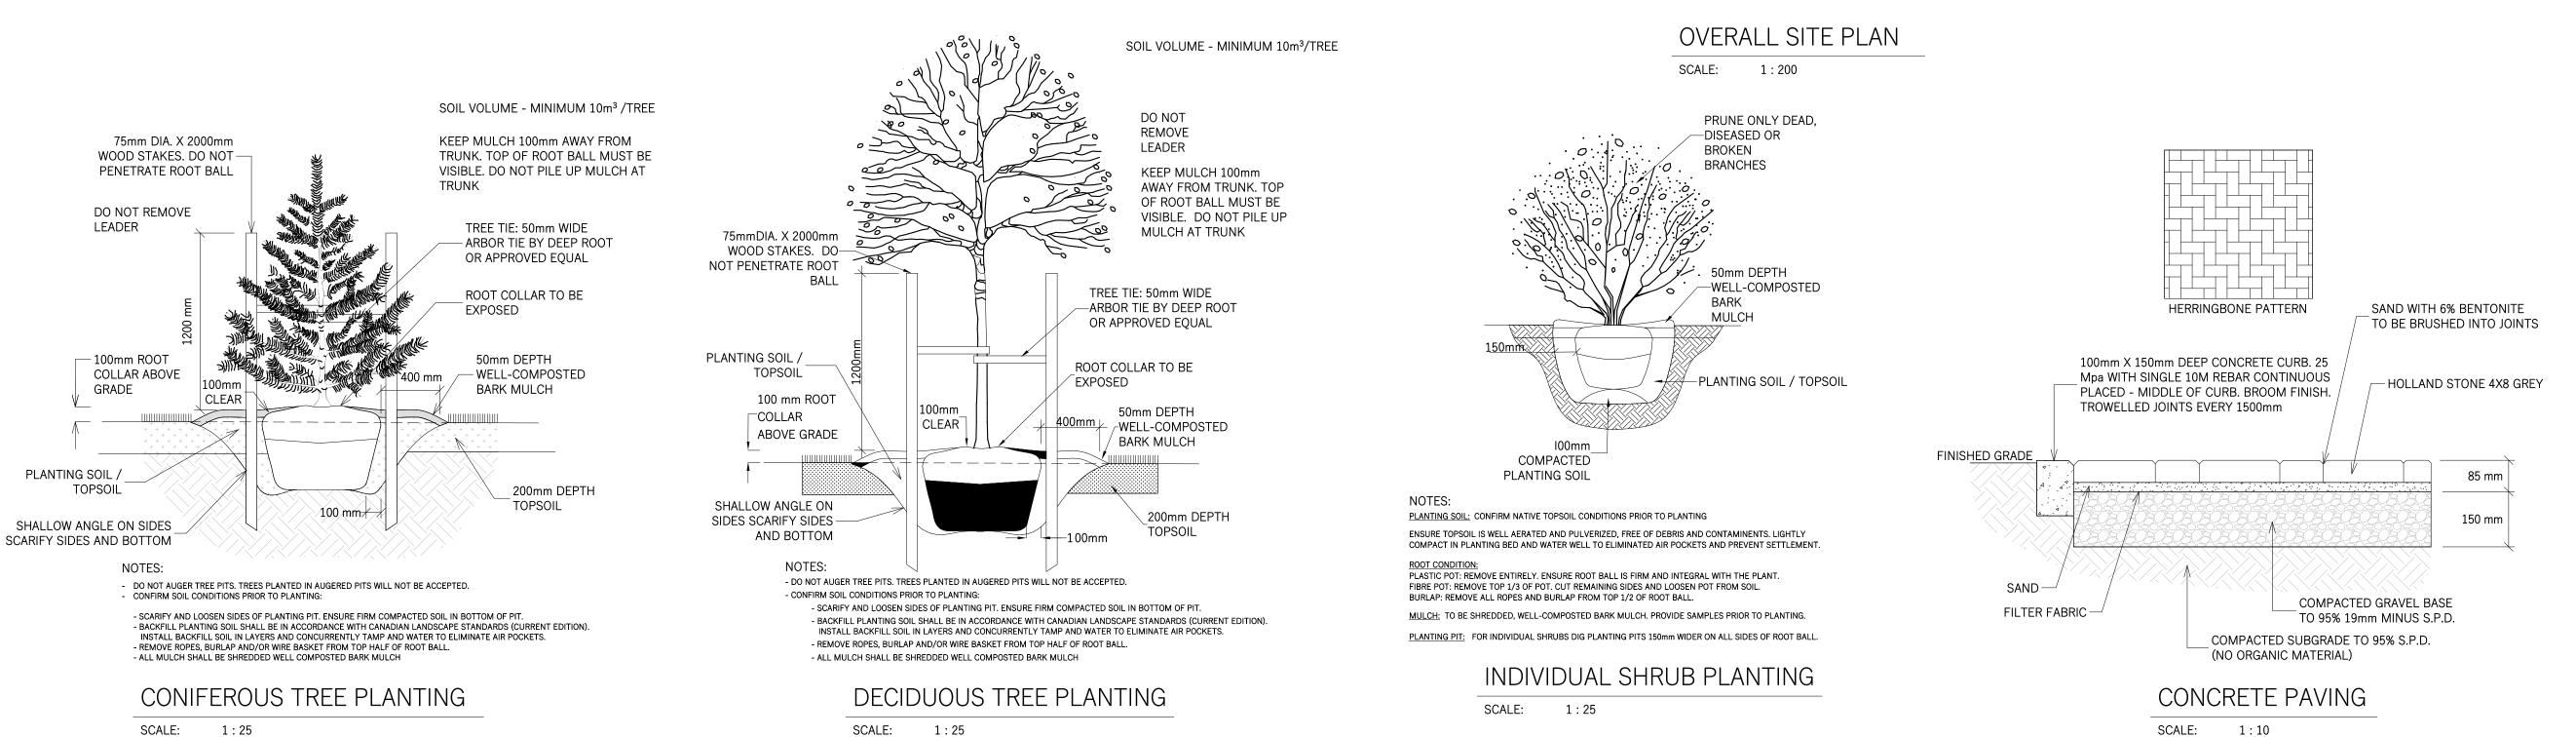



TYPICAL SHRUB BED WITH

TYPICAL ON-SITE DECIDUOUS TREE

TYPICAL SHRUB BED WITH

PERRENNIALS AND ANNUALS

DECIDUOUS AND

TYPICAL STEPPING

DECIDUOUS AND

CONIFEROUS SHRUBS,

TYPICAL SHRUB BED WITH

PERRENNIALS AND ANNUALS

STONES

CONIFEROUS SHRUBS,

DECIDUOUS AND

CONIFEROUS SHRUBS, PERRENNIALS AND ANNUALS