


01 KEY PLAN
A02 1/32" = 1'-0"



02 PLAY GROUND SITE PLAN
A02 3/16" = 1'-0"

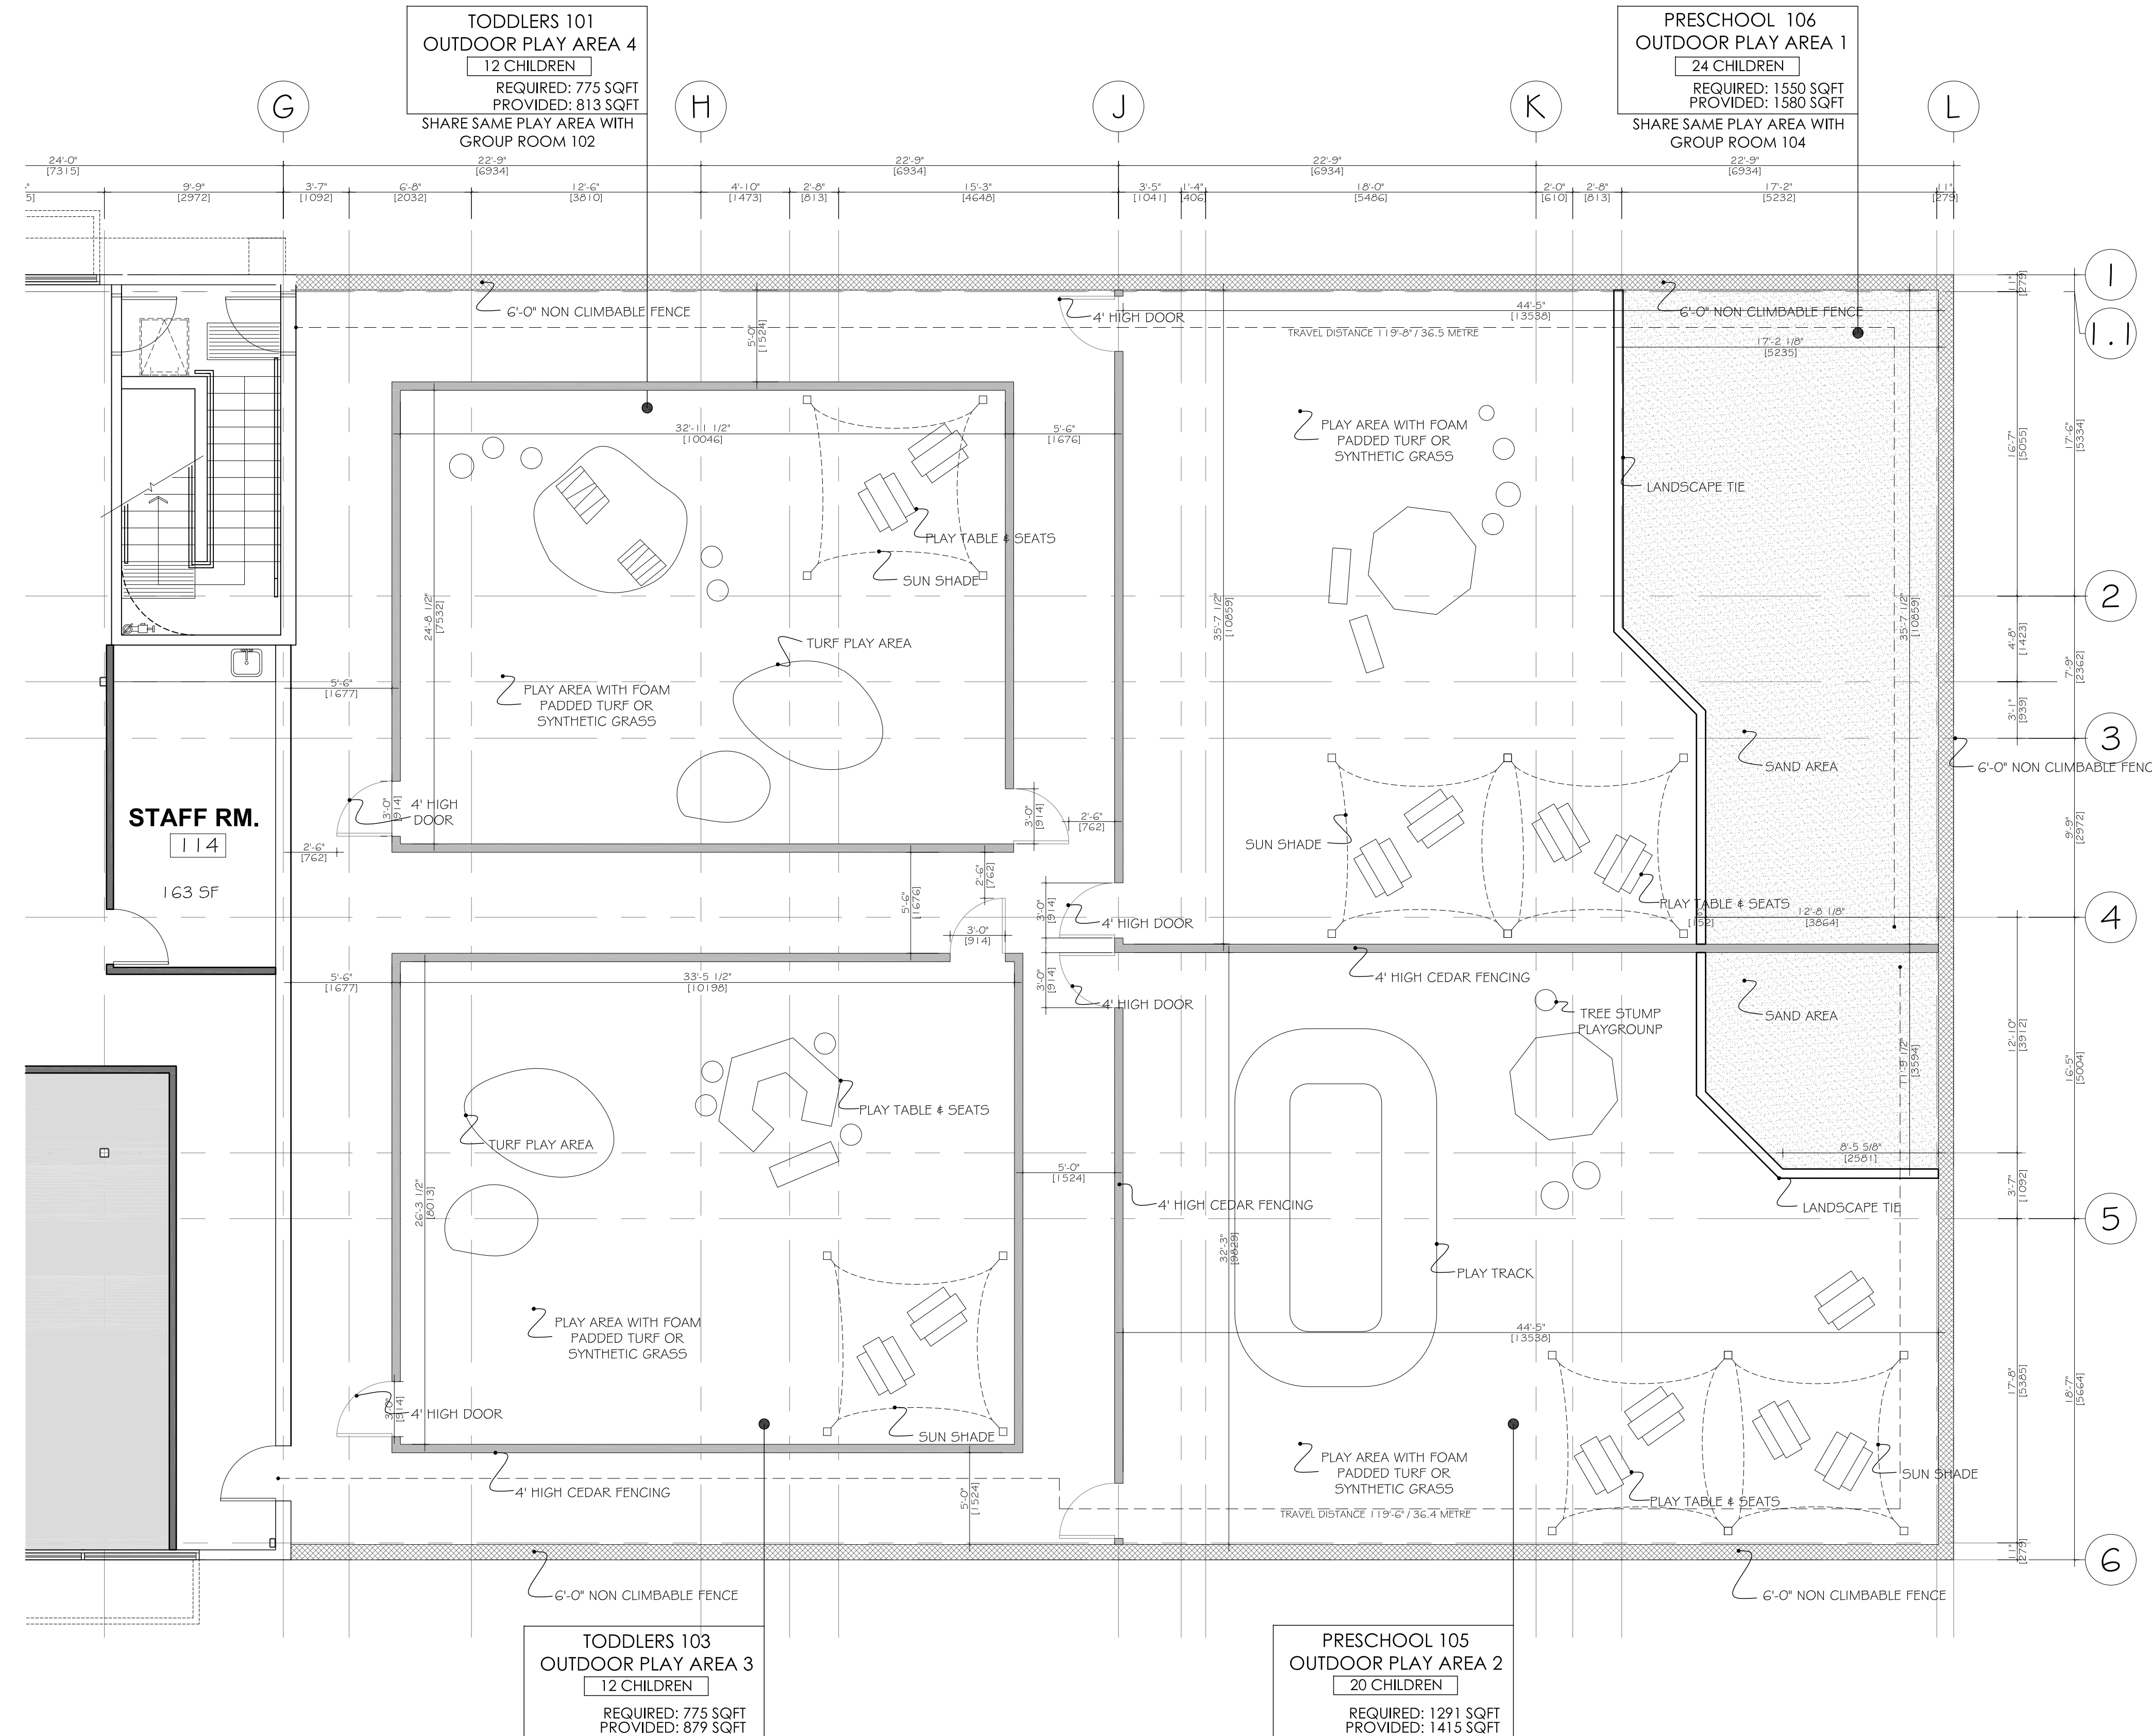

PADDED TURF SAMPLE IMAGE



4" HIGH ALUM. FENCING & GATE BETWEEN PLAY AREA



SYNTHETIC GRASS SAMPLE IMAGE

Must'art
Interior & Construction

Must'art Interior & Construction
1422 Blaine Crescent, Port Coquitlam,
V3B 7T1, BC, CANADA
Phone: (778) 863-2000
mustartinterior@gmail.com

These plans are COPYRIGHTED and ALL RIGHTS ARE RESERVED.
The reproduction of these plans in any form, in part or as a whole is
strictly prohibited. This plan and design are, and all in them remain the
exclusive property of Must'art Interior & Construction LTD, and may not
be reproduced without written consent.
It is the responsibility of the Owner and General Contractor to verify all
dimensions and site conditions prior to commencement of work. Notify
the designer of any errors, omissions or discrepancies.

Project Name:
DAYCARE LANGFORD
3553 & 3559 HAPPY VALLEY RD.,
LANGFORD, BC

Drawing Title:
PLAY GROUND PLAN

Project start: Scale
AS NOTED

Project No. Sheet No.

20240311

A02