




LANDSCAPE CONCEPT PLAN

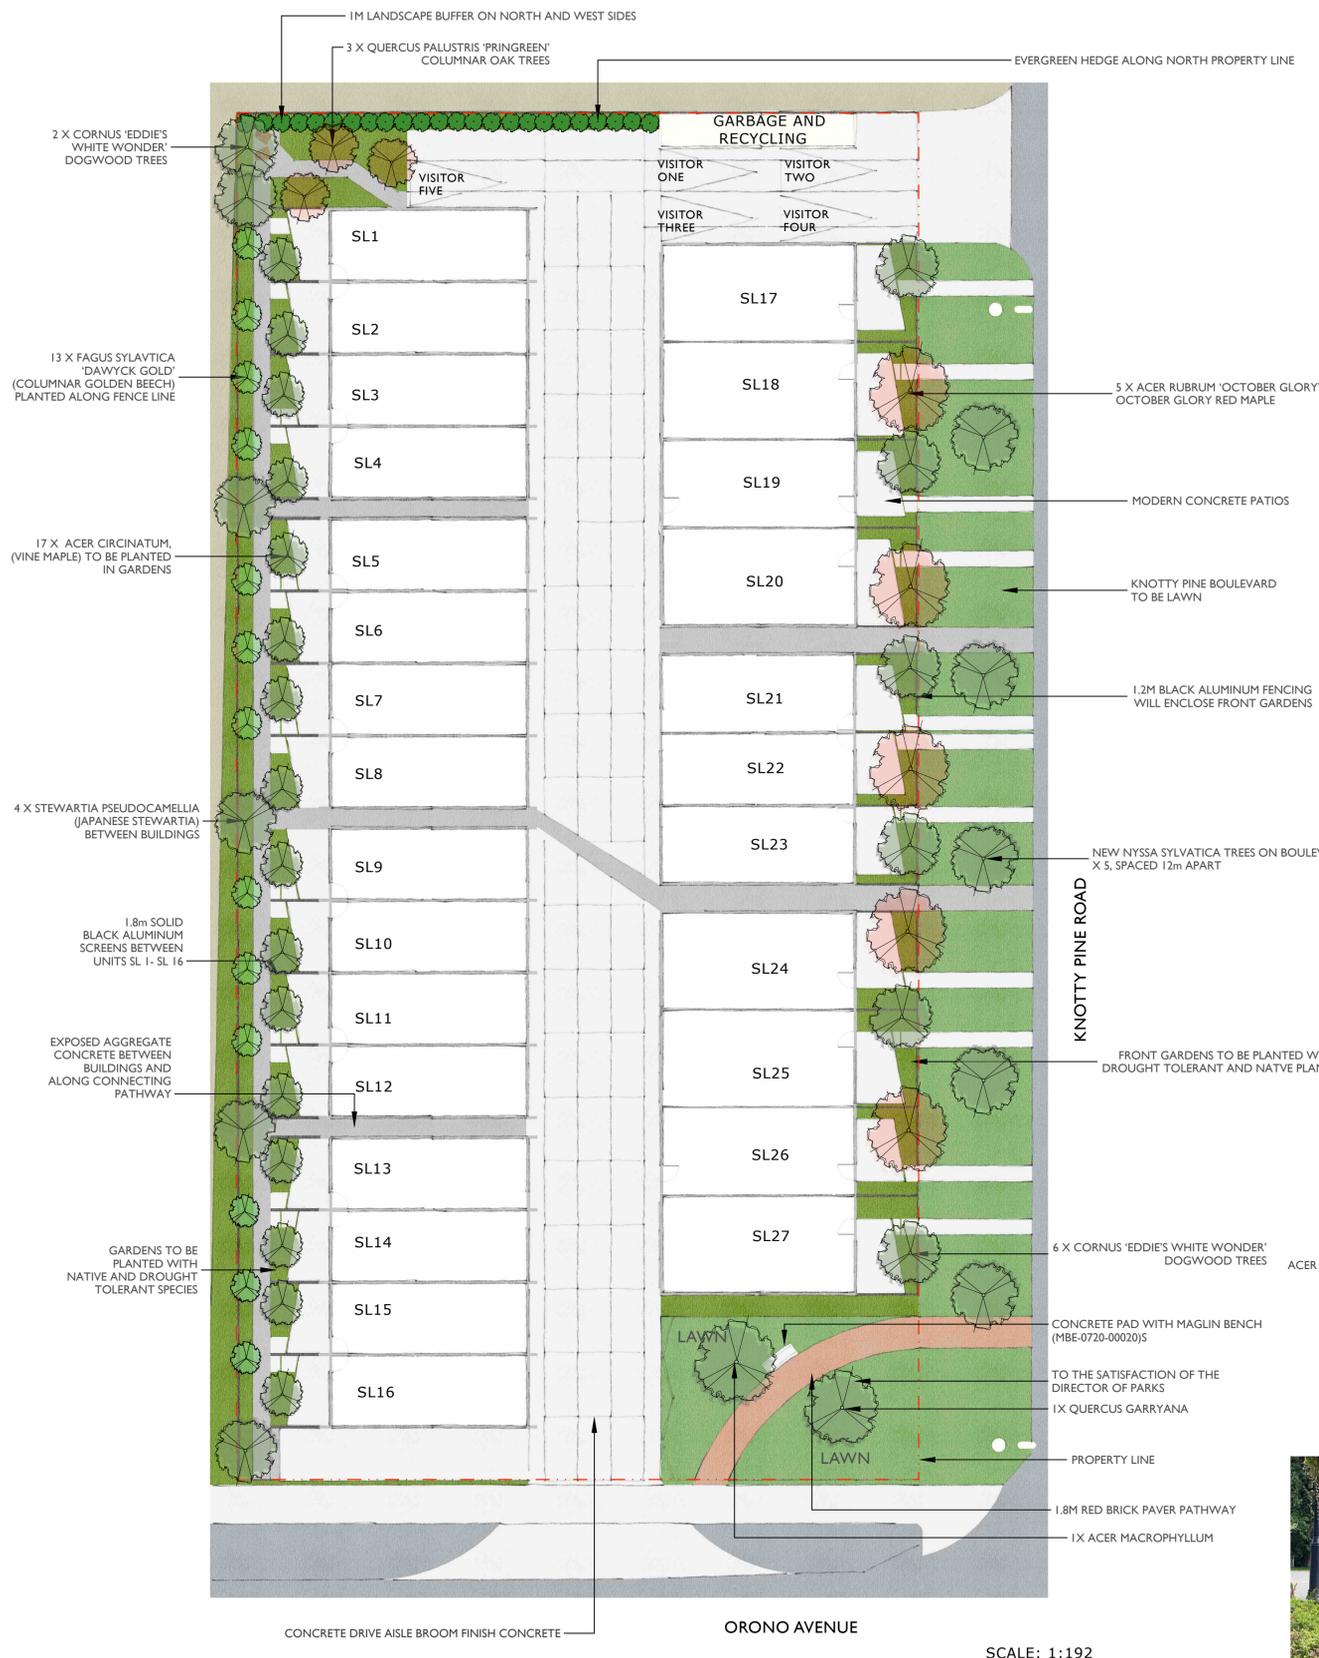


SCALE: 1:192

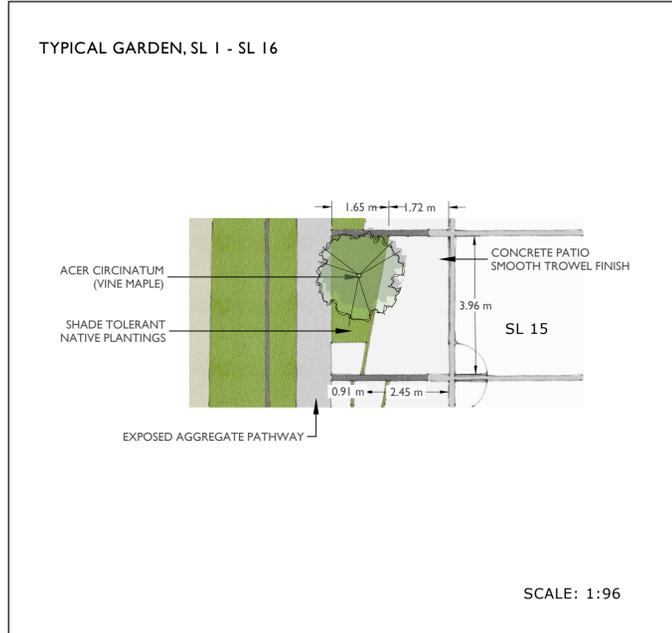


SCALE: 1:96

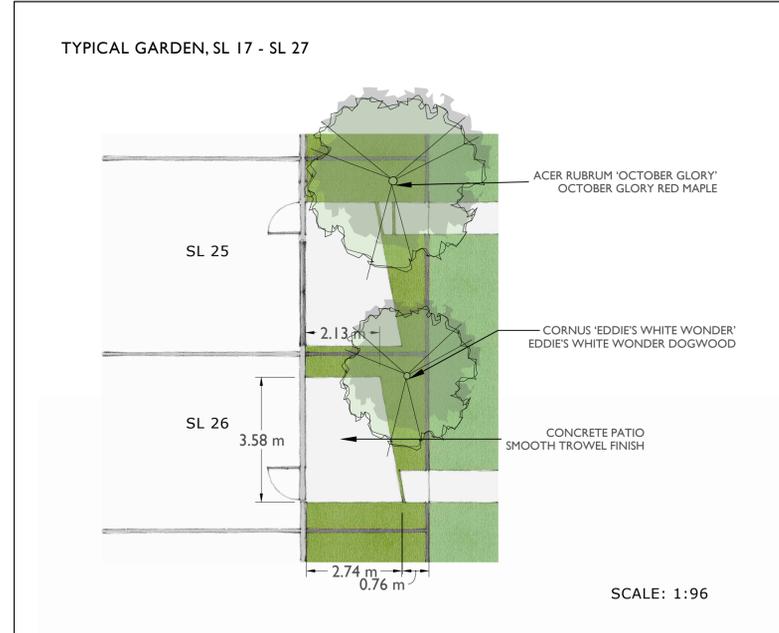

SCALE: 1:96

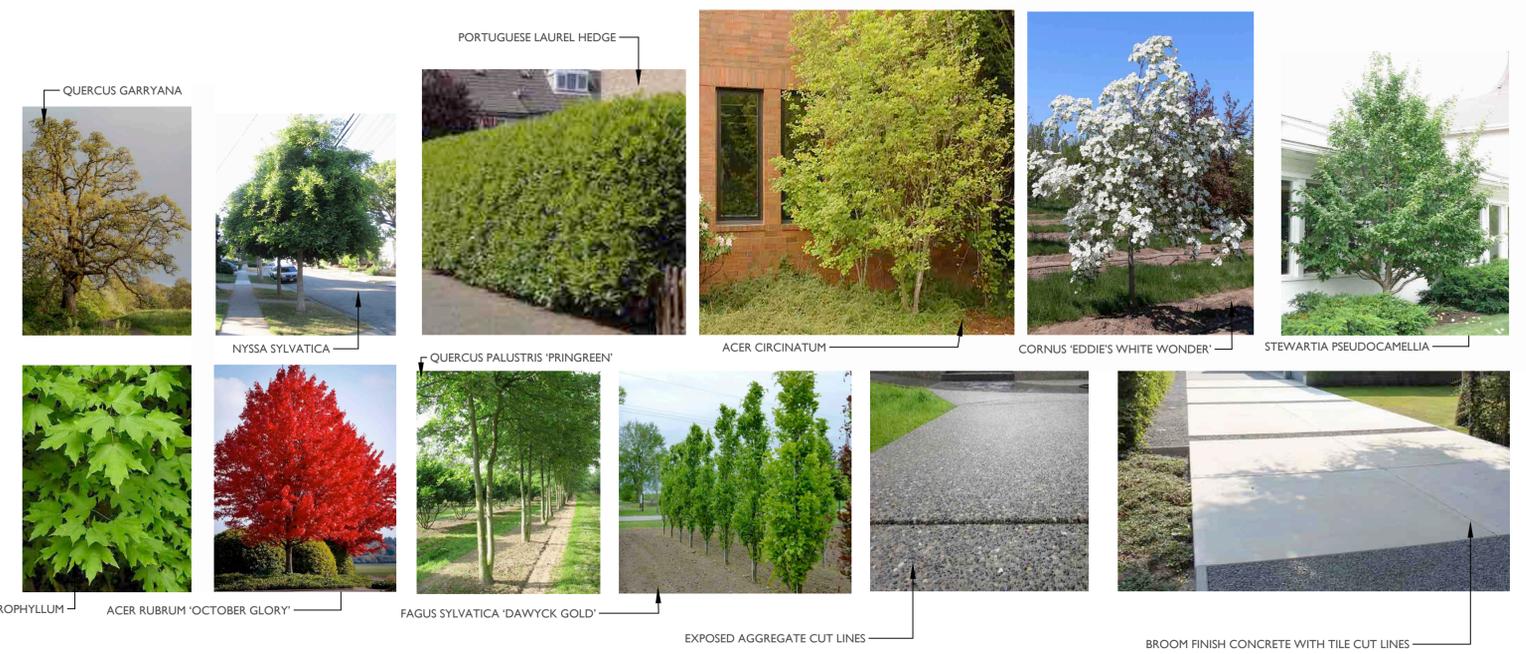

MAGLIN 720 CHAIRS

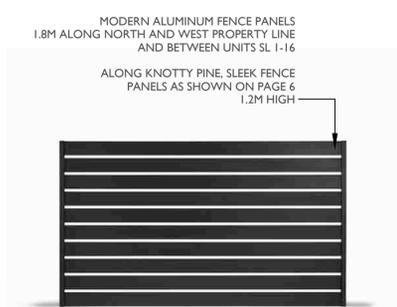

MODERN ALUMINUM FENCE PANELS 1.8M ALONG NORTH AND WEST PROPERTY LINE AND BETWEEN UNITS SL 1-16 ALONG KNOTTY PINE. SLEEK FENCE PANELS AS SHOWN ON PAGE 6 1.2M HIGH

Greenspace Designs

Sustainable Landscape Design

PROJECT TITLE :
PROPOSED LANDSCAPE PLAN for 829 GROUP

2832-2838 KNOTTY PINE ROAD, LANGFORD BC

PAGE TITLE :
CONCEPT PLAN, ONE OF ONE

DATE :
SEPTEMBER 7, 2023

SCALE :
AS SHOWN