


STRUCTURAL DRAWINGS TO TAKE PRECEDENTS WITH THE STRUCTURE. NOTIFY LUTEY ARCHITECTURE LTD IF THERE IS A CONFLICT BETWEEN THE TWO DRAWINGS



The City of Langford cannot guarantee the accuracy or completeness of the information contained in this report, and accepts no liability for incorrect information.
This information has been provided subject to the federal Copyright Act and in accordance with the provincial Freedom of Information and Protection of Privacy Act.

unit - 5

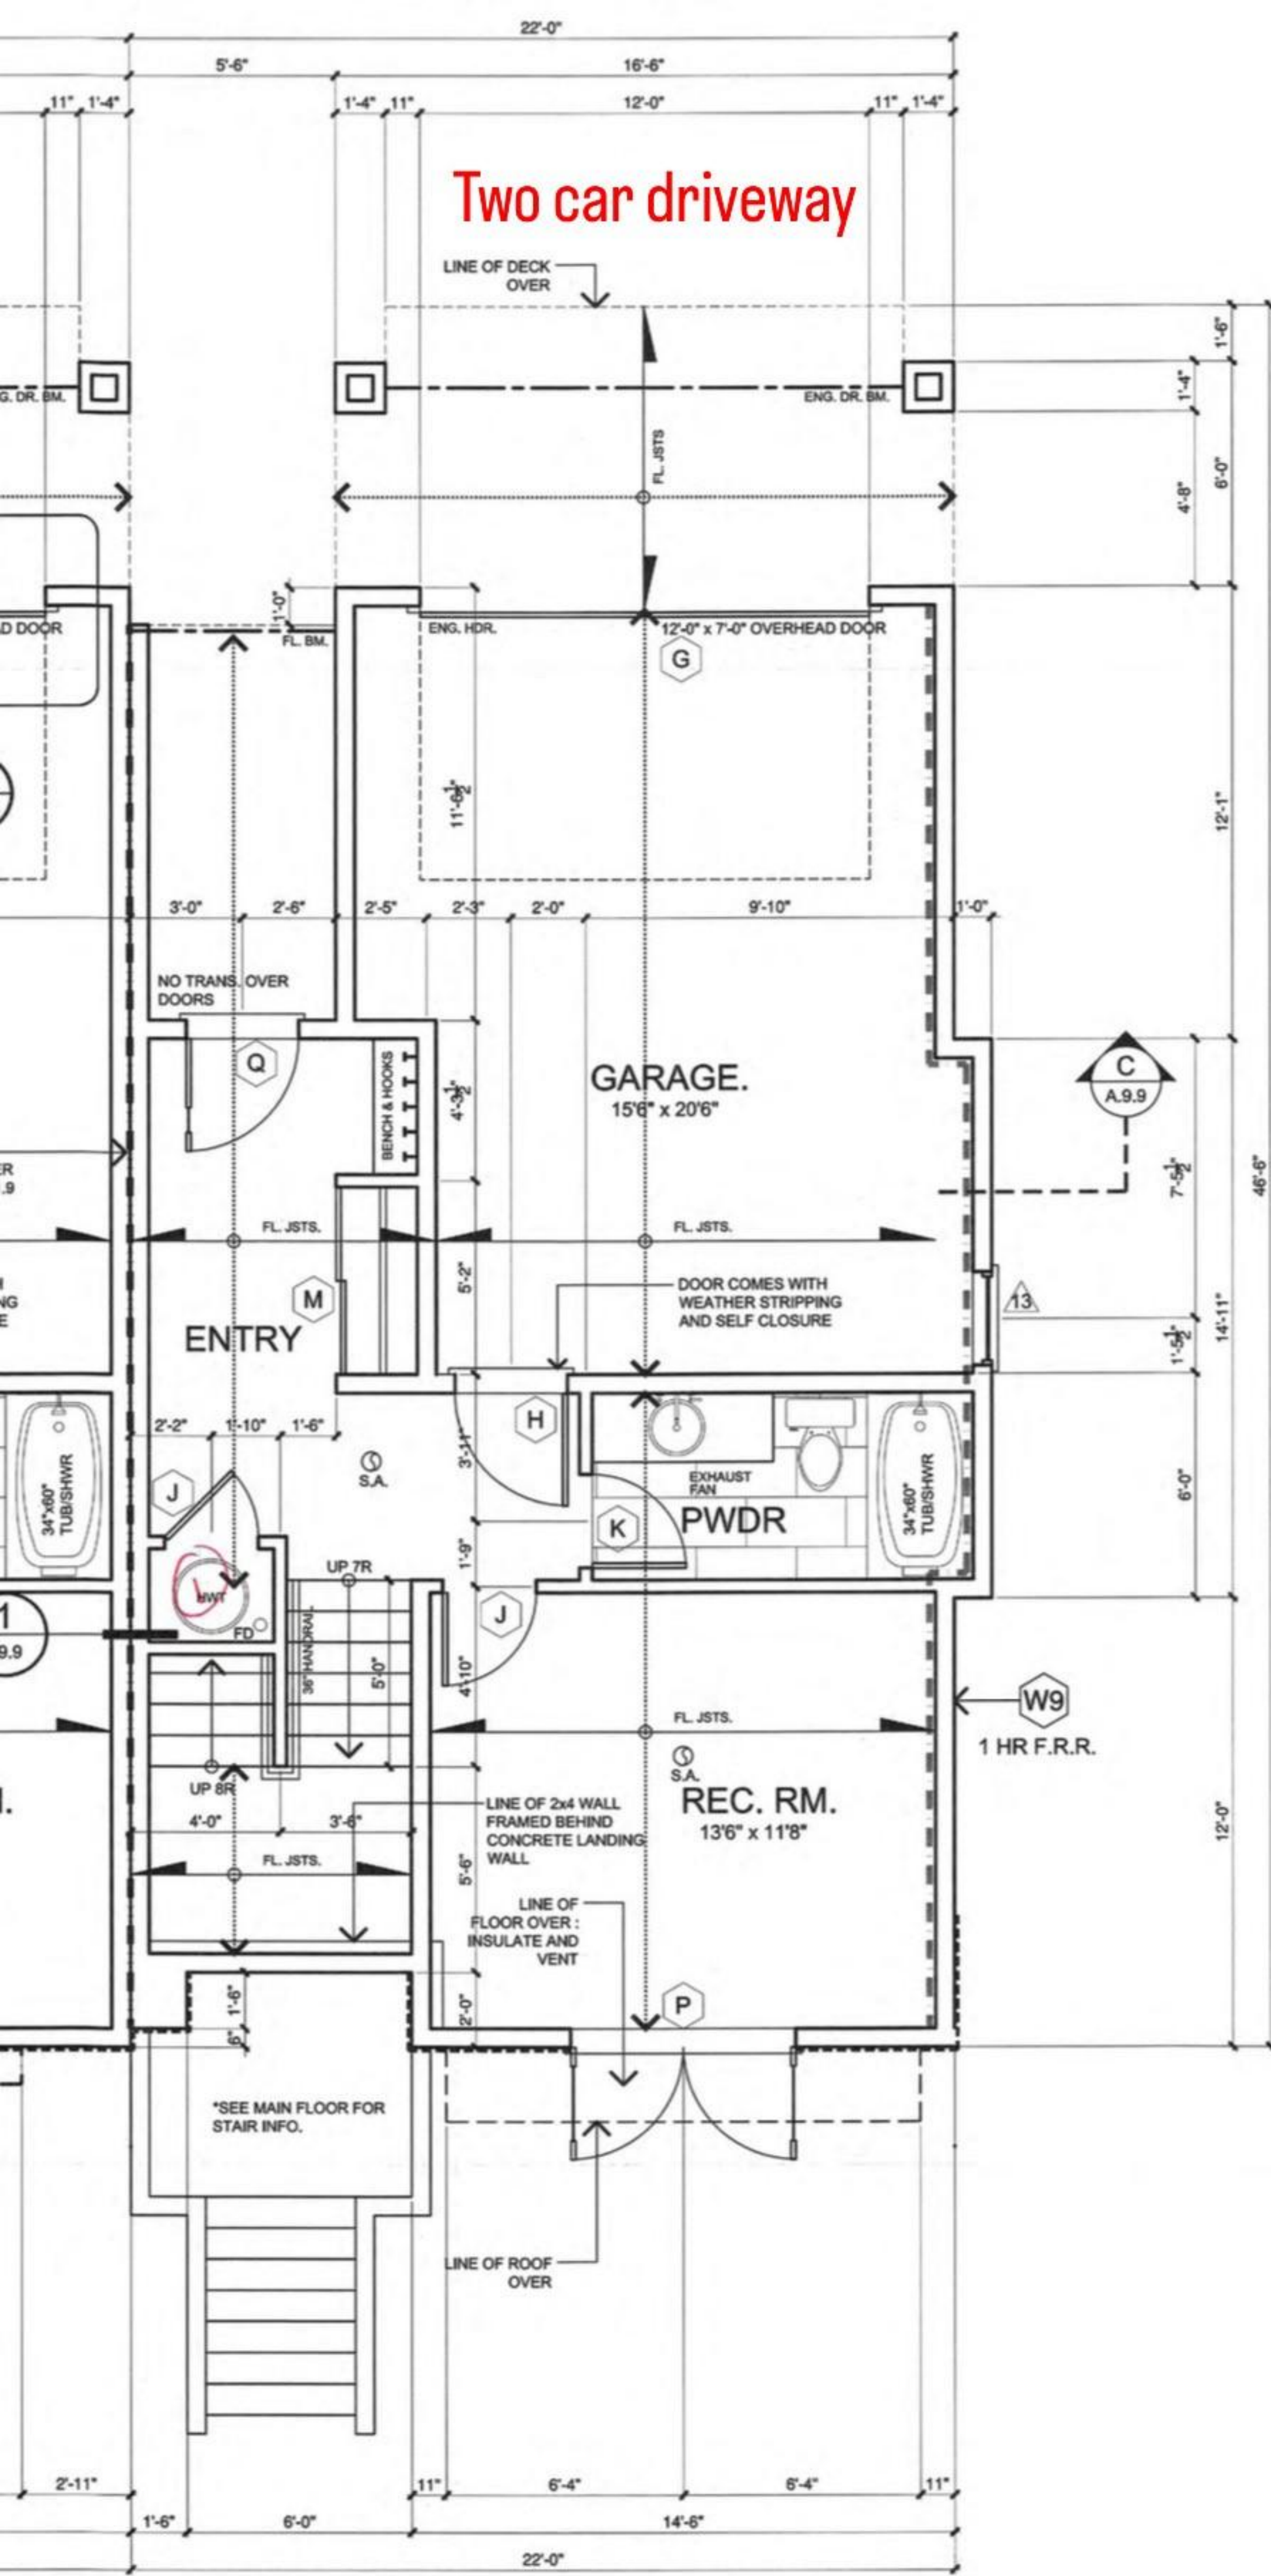

① Provide restraint + expansion tank

LOWER FLOOR PLAN

445 SQUARE FEET FINISHED FLOOR AREA INCLUDING STAIR WELL

