




1 Landscape Concept Plan - Ground Level
Scale: 1:100


Recommended Nursery Stock

Trees	Botanical Name	Common Name	Size
Total: 7	Acer rubrum 'Armstrong'	Armstrong Red Maple	6cm cal.
	Amelanchier x grandiflora 'autumn Brilliance'	Autumn Brilliance Serviceberry	4cm cal.
	Zelkova serrata	Japanese Zelkova	6cm cal.
Medium Shrubs	Botanical Name	Common Name	Size
Total: 159	Hydrangea macrophylla 'Lanarth White'	Lanarth White Hydrangea	#3 pot
	Mahonia aquifolium	Tall Oregon Grape	#3 pot
	Mahonia nervosa	Low Oregon Grape	#1 pot
	Rhododendron 'Hino-crimson'	Evergreen Azalea	#3 pot
	Rosa Mundi Rhododendron	Rosa Mundi Rhododendron	#3 pot
	Symphoricarpos albus	Snowberry	#3 pot
Small Shrubs	Botanical Name	Common Name	Size
Total: 58	Cornus stolonifera 'Kelsey'	Kelsey Dogwood	#1 pot
	Mahonia repens	Creeping Oregon Grape	#1 pot
	Nandina domestica 'Fire Power'	Fire Power Heavenly Bamboo	#1 pot
	Rhododendron 'Hino-crimson'	Evergreen Azalea	#3 pot
Large Shrubs	Botanical Name	Common Name	Size
Total: 11	Ribes sanguineum	Red Flowering Currant	#5 pot
Perennials, Annuals and Ferns	Botanical Name	Common Name	Size
Total: 118	Helictotrichon sempervirens	Blue Oat Grass	#1 pot
	Mahonia nervosa	Low Oregon Grape	#1 pot
	Nandina domestica 'Fire Power'	Fire Power Heavenly Bamboo	#1 pot
	Polystichum munitum	Sword Fern	#1 pot
	Rhododendron 'Hino-crimson'	Evergreen Azalea	#3 pot
Groundcovers	Botanical Name	Common Name	Size
Total: 41	Arctostaphylos uva ursi 'Vancouver Jade'	Vancouver Jade Kinnickinnick	#1 pot


- Notes:
1. All work to be completed to current CSLA Landscape Standards
 2. All soft landscape to be irrigated with an automatic irrigation system

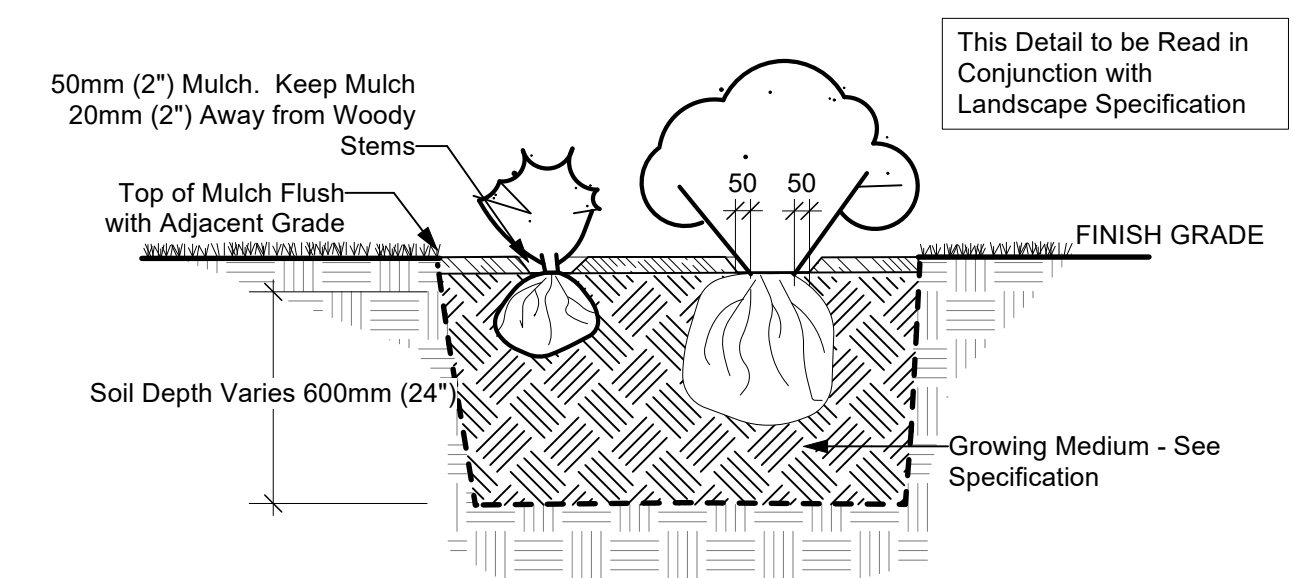

2 Typical Shrub Planting Detail
Scale: 1:25

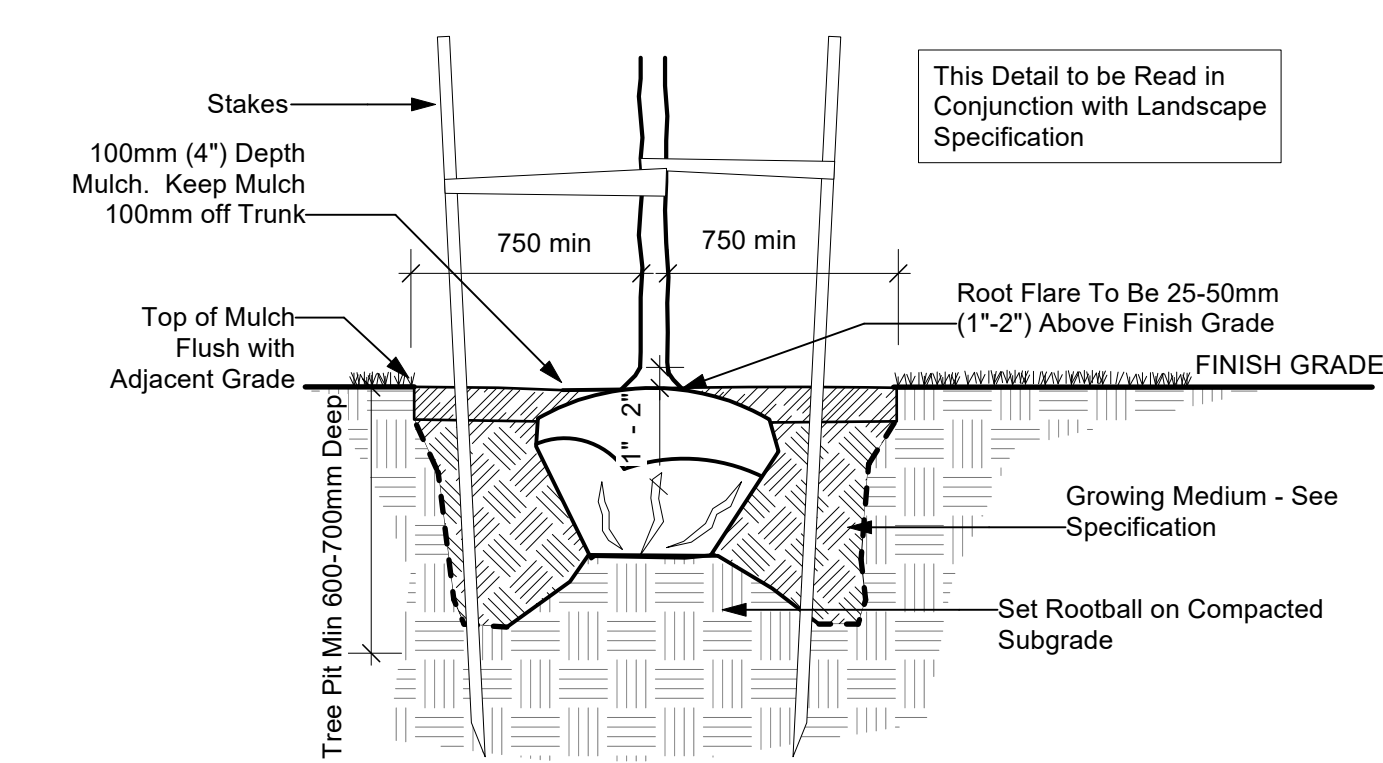


3 Typical Tree Planting Detail
Scale: 1:25

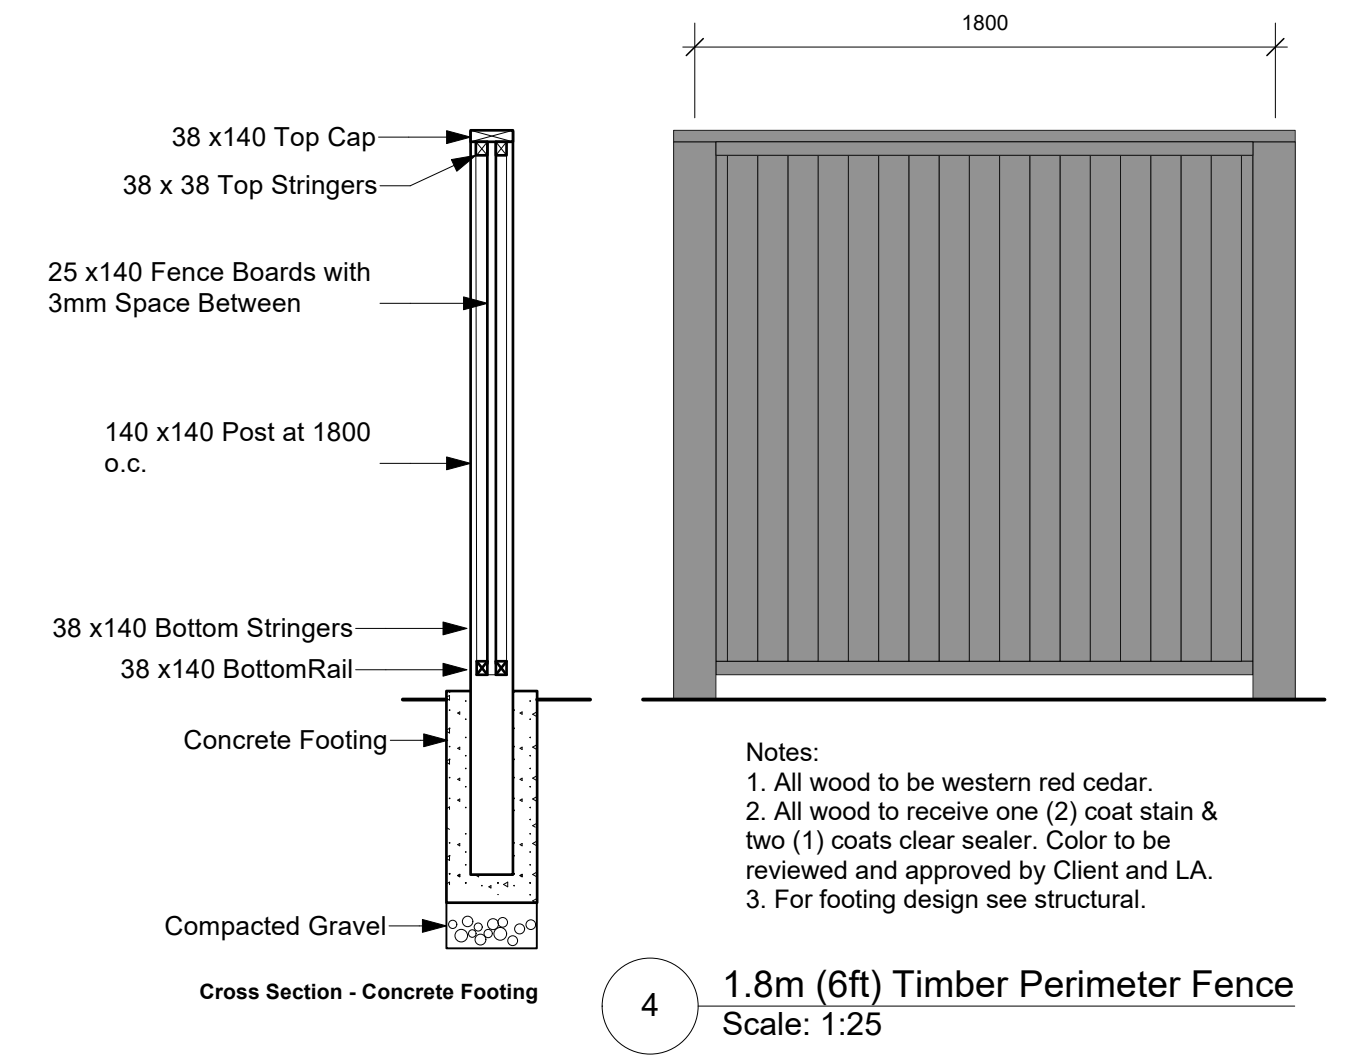

4 1.8m (6ft) Timber Perimeter Fence
Scale: 1:25

Rev. C: Feb 03 - 25
Rev. B: Oct 18 - 24
Rev. A: Sep 19 - 24

2795 Scafe Road - Landscape Concept Plan

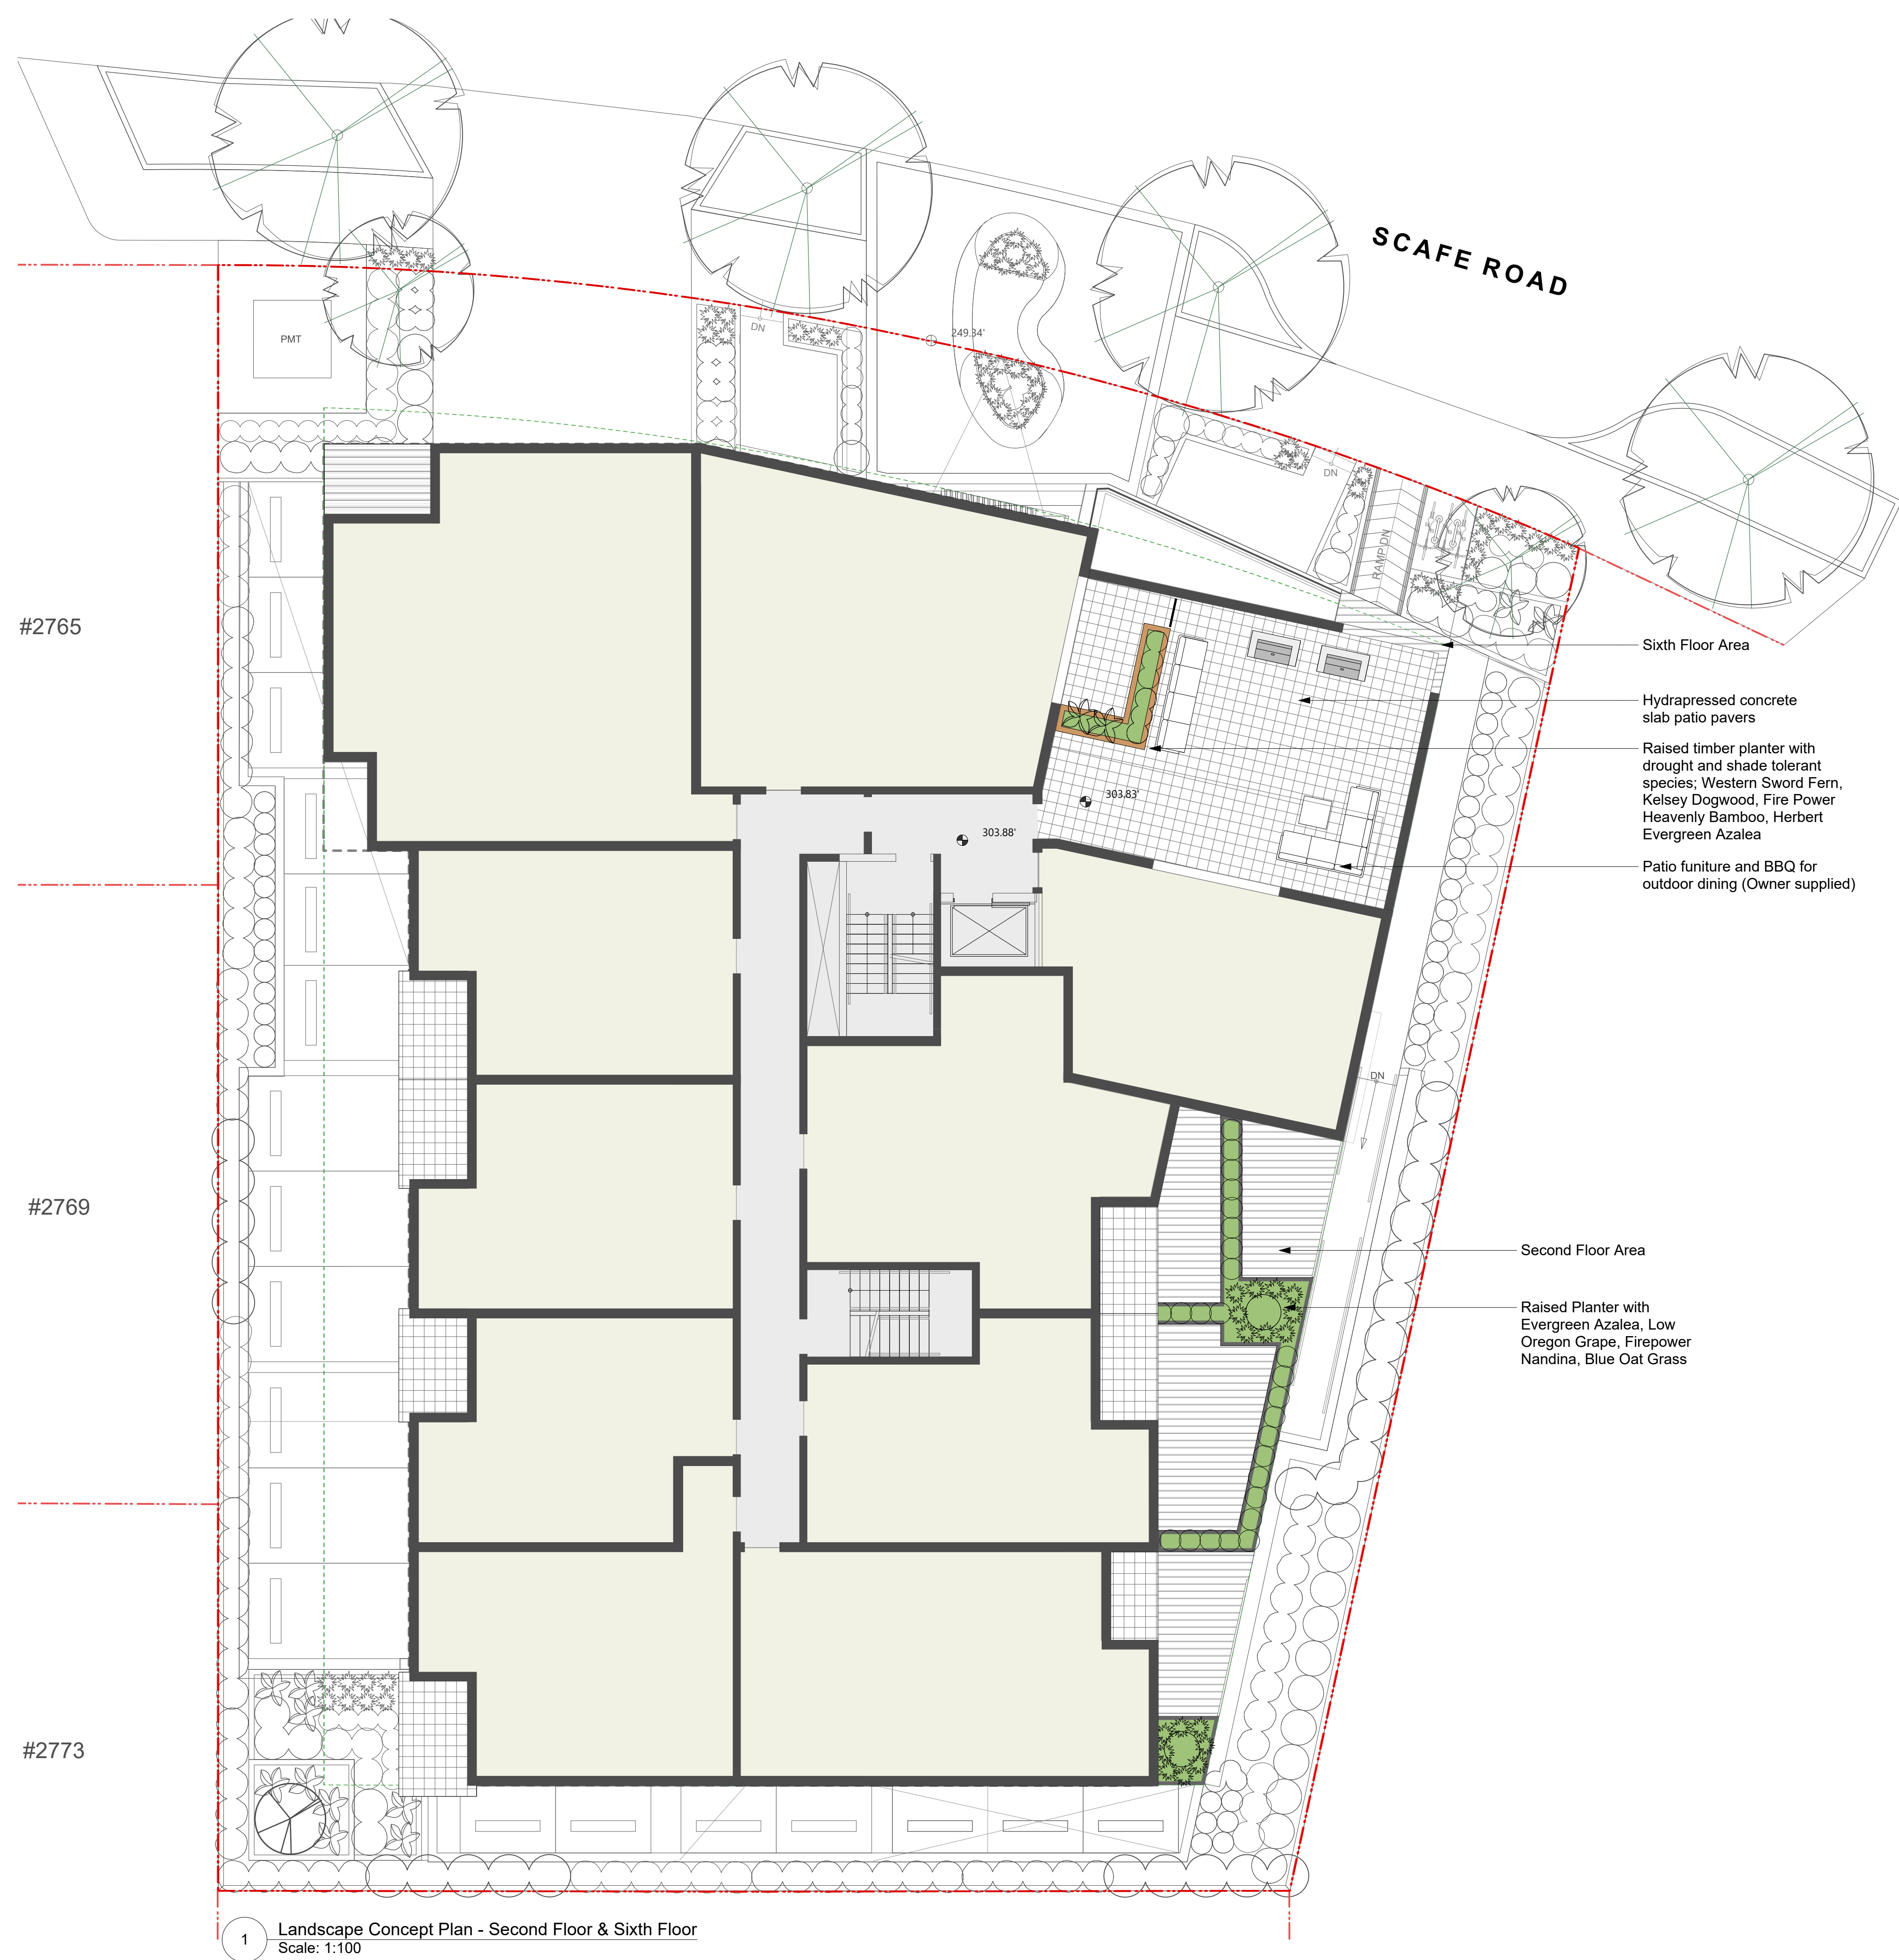

2795 Scafe Road - Roof Concept Plan